



**1**  
**PLAN OF STAGE III - Seating Option 1**  
 scale = 1:10

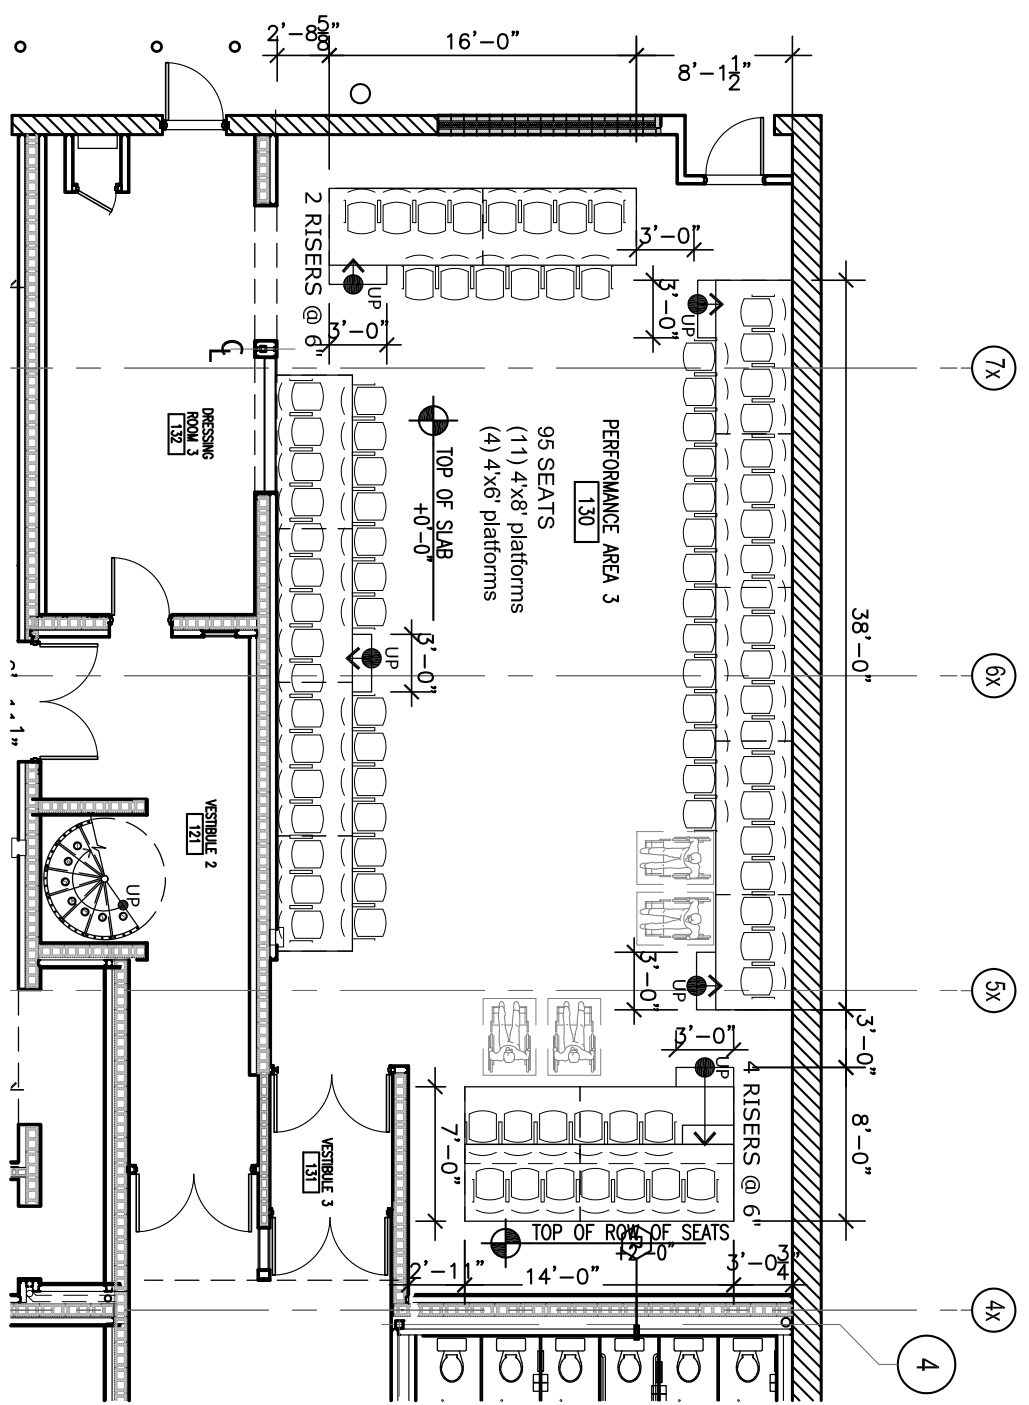

**2**  
**PLAN OF STAGE III - Seating Option 2**  
 scale = 1:10

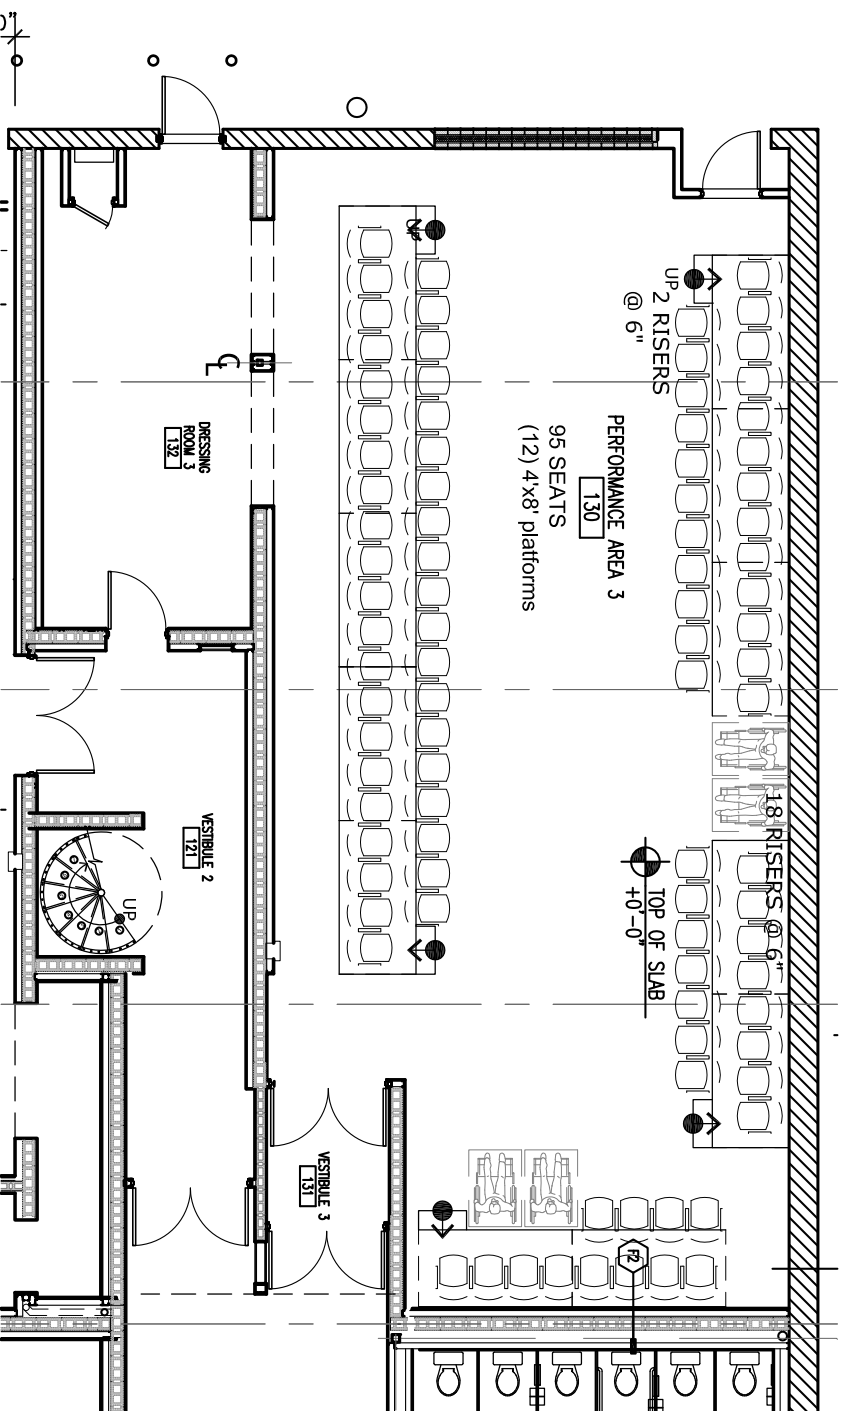

**3**  
**PLAN OF STAGE III - Seating Option 3**  
 scale = 1:10

